




Section (when fully closed)
(scale 1:10)

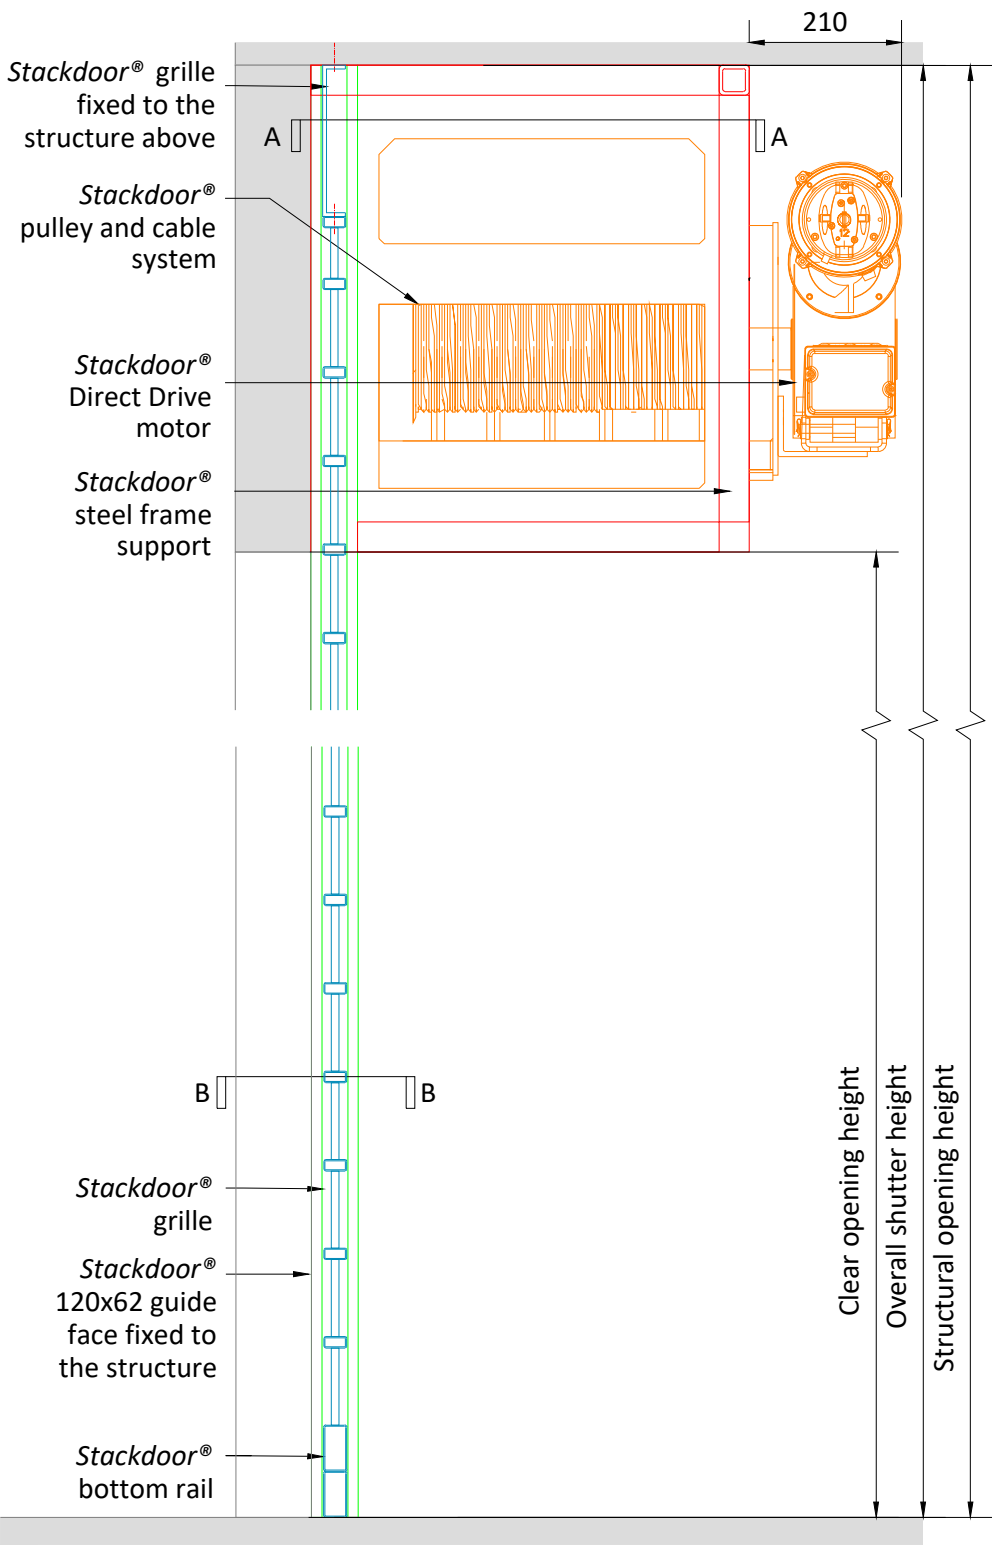


Section (when fully opened)
(scale 1:10)

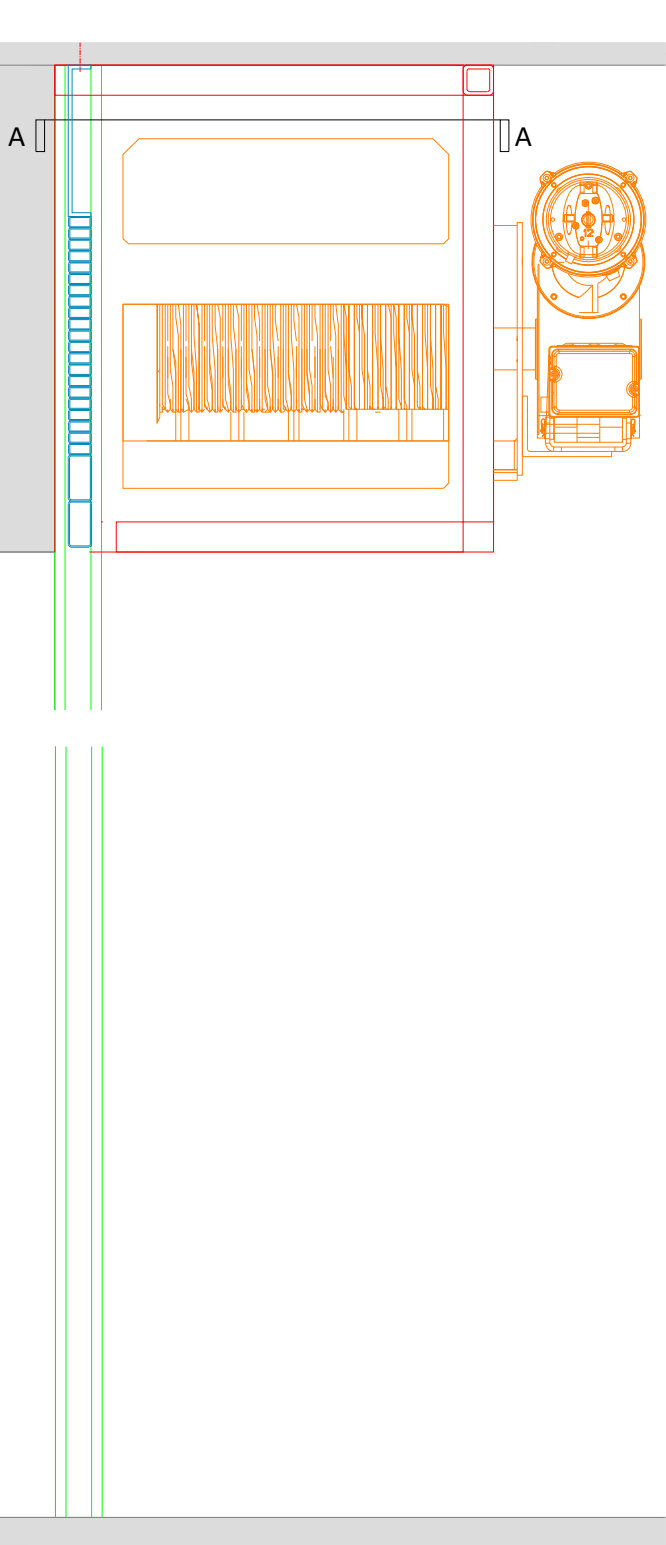



Plan Through: B-B
(scale 1:10)

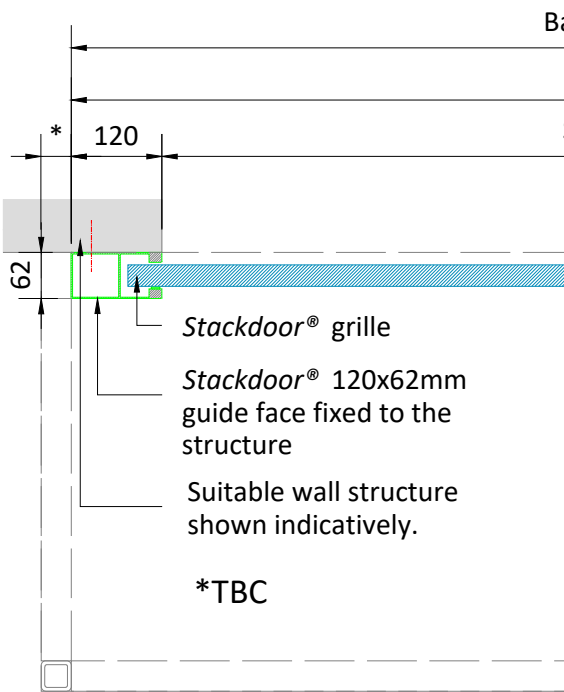

Plan Through: A-A
(scale 1:10)

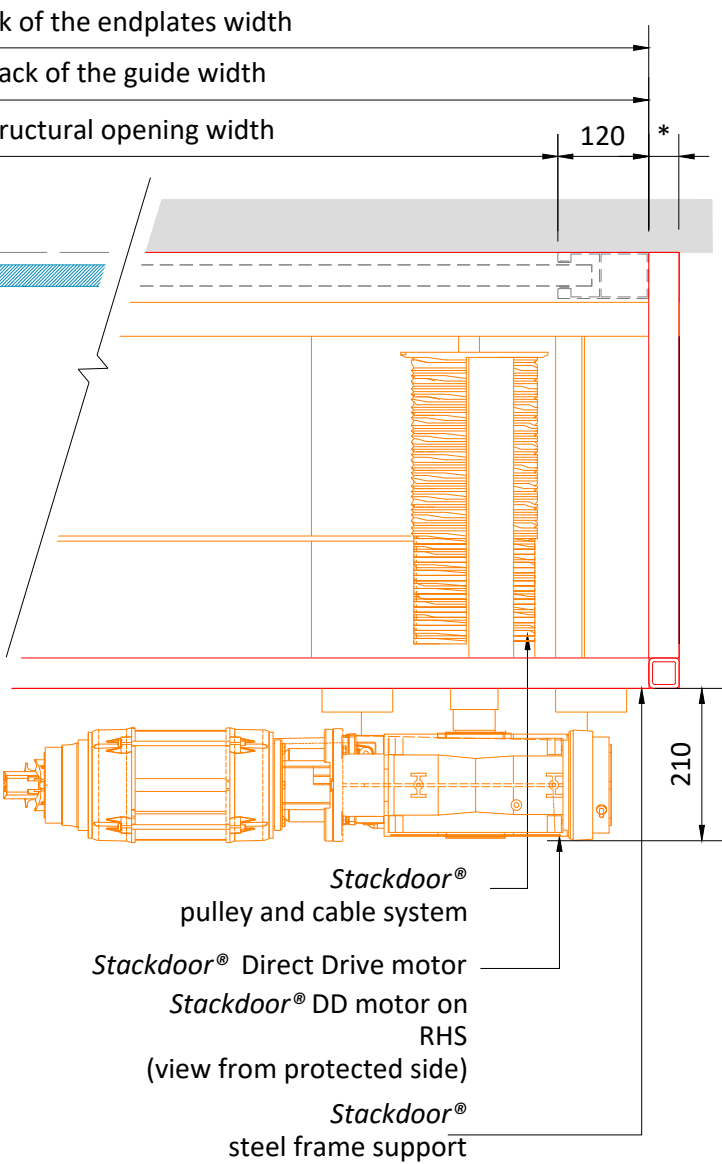

Guide fixing arrangements
(scale 1:10)

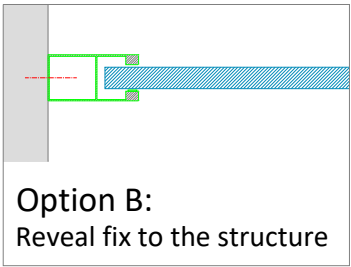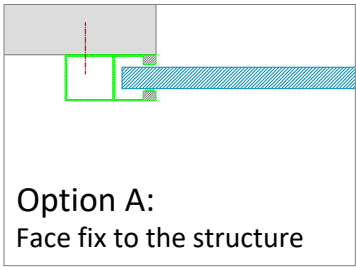

NOTES: 1.This drawing is copyright of Stackdoor and must not be reproduced whole or in part without prior written consent.