




## Section (when fully closed) (scale 1:10)

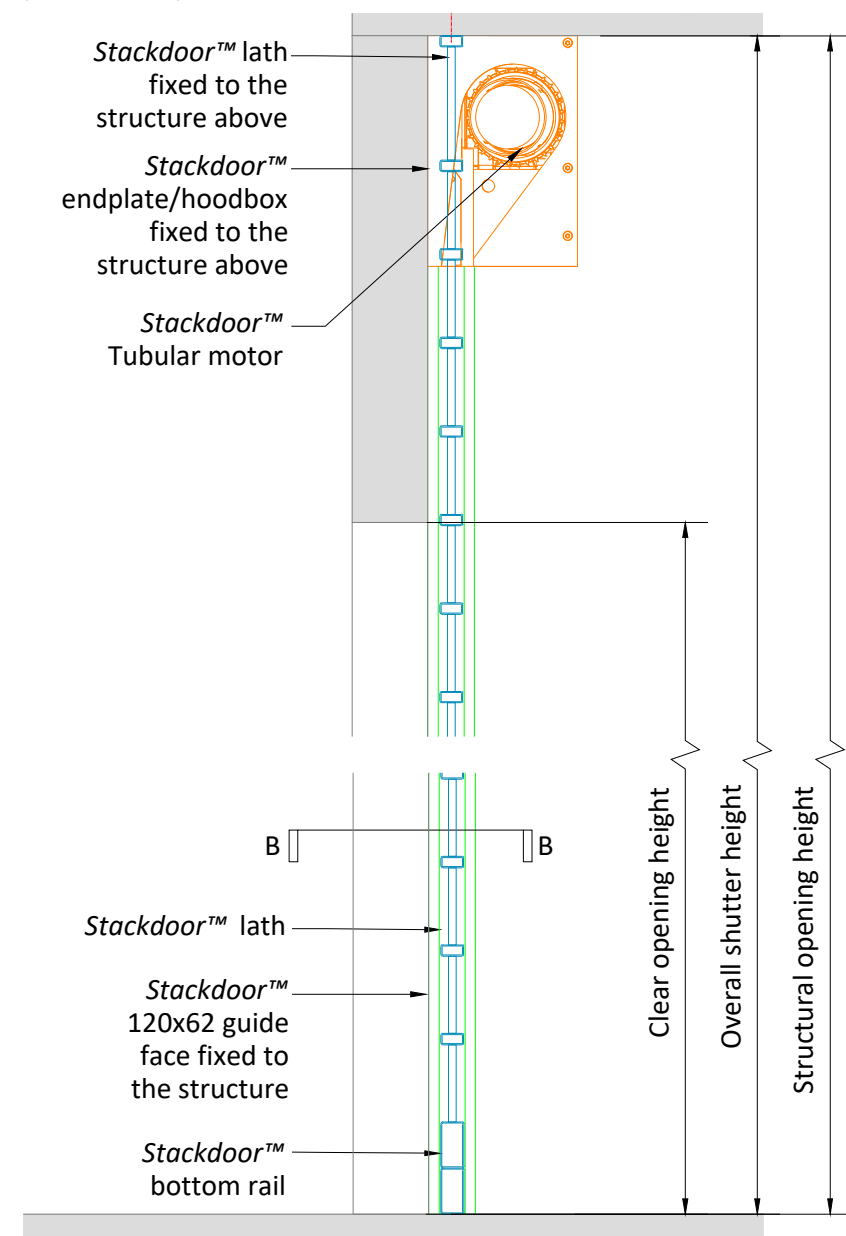


## Section (when fully opened) (scale 1:10)

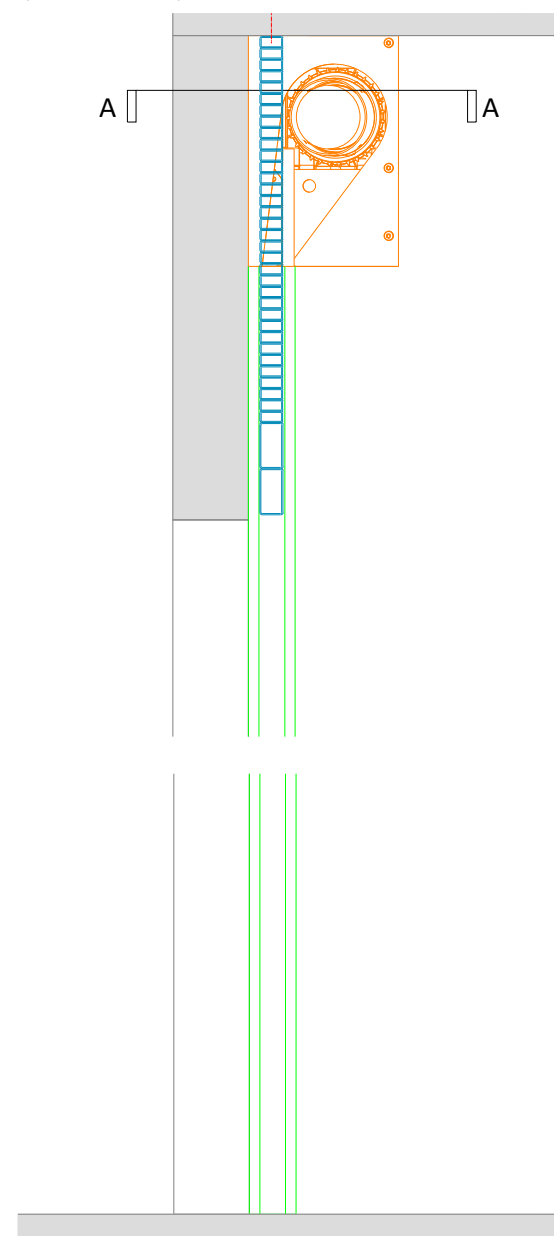


## Plan Through: A-A (scale 1:10)

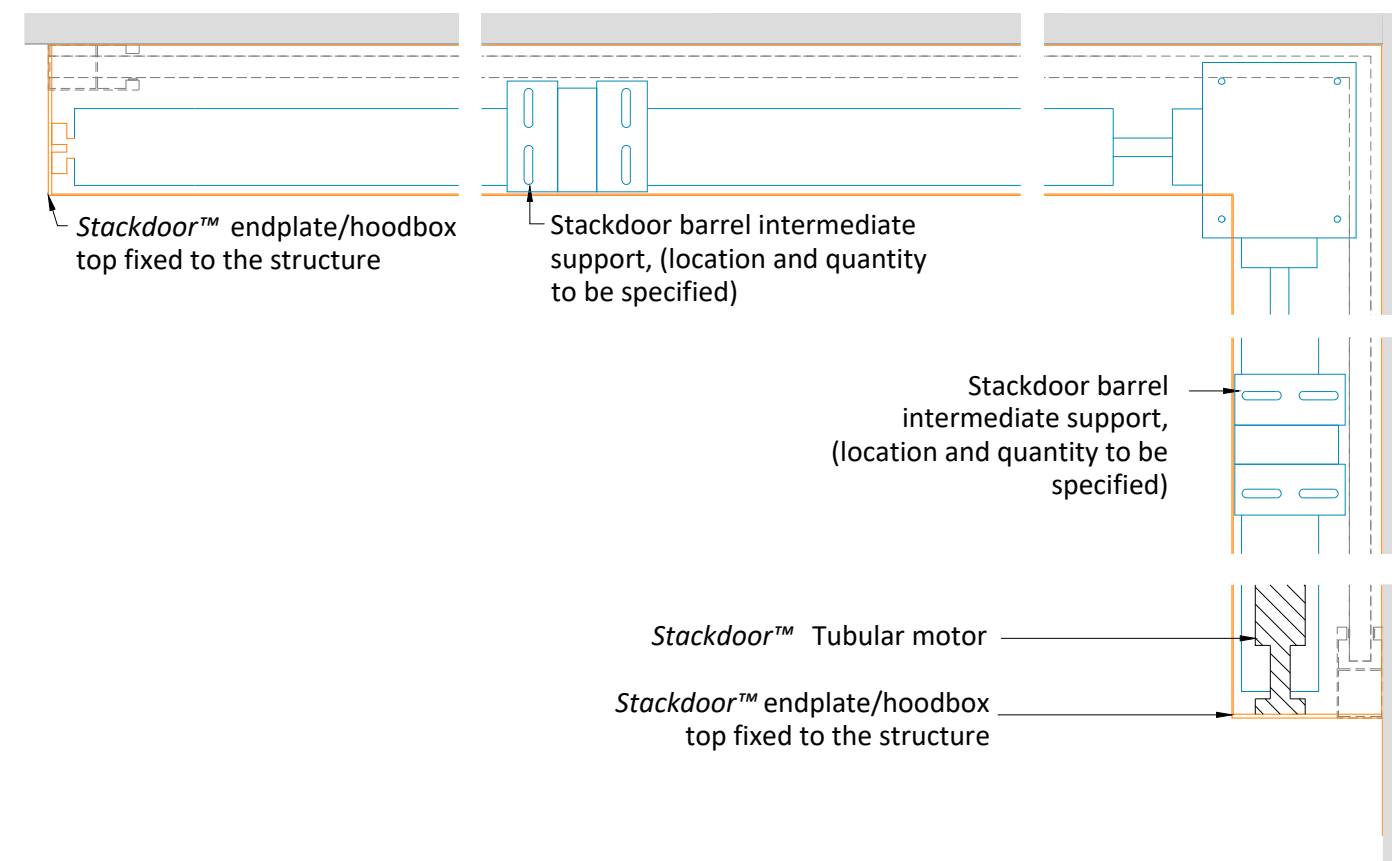

## Plan Through: B-B (scale 1:10)

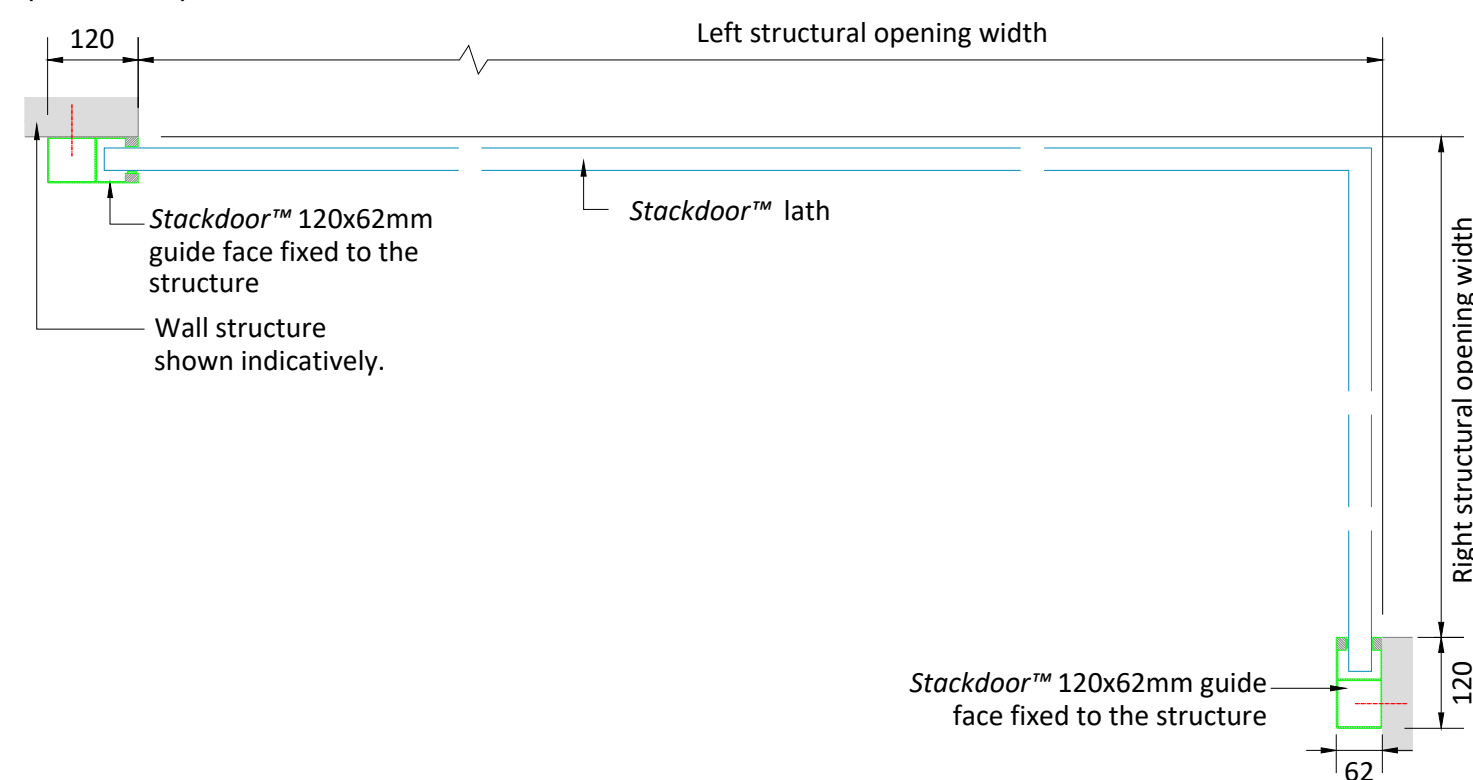

## Guide fixing arrangements (scale 1:10)

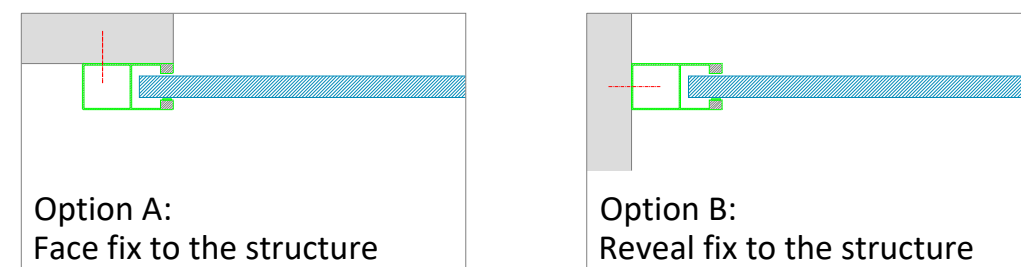

NOTES: 1. This drawing is copyright of Charter Global Ltd and must not be reproduced whole or in part without prior written consent.

REVISIONS:  
A - Initial Issue - 18/06/2025 - MS

DRAWN BY:  
MS

CHECKED BY:  
BM

APPROVED BY:  
RM

PROJECT:  
Stackdoor Standard Drawing Library

DRAWING TITLE:  
Working drawing - Stackdoor™ Corner Details - Tubular Motor

SCALE:  
1:10 @ A3

PROJECT NO:  
CSDL

DRAWING NO:  
CL830 A

**STACKDOOR®**

Charter Global Ltd - 1 Darwin Close, Reading, Berks, RG2 0TB  
T: 0845 050 8705 W: www.charter-global.com E: stackdoor@charter-global.com