




Section (when fully closed) (scale 1:10)

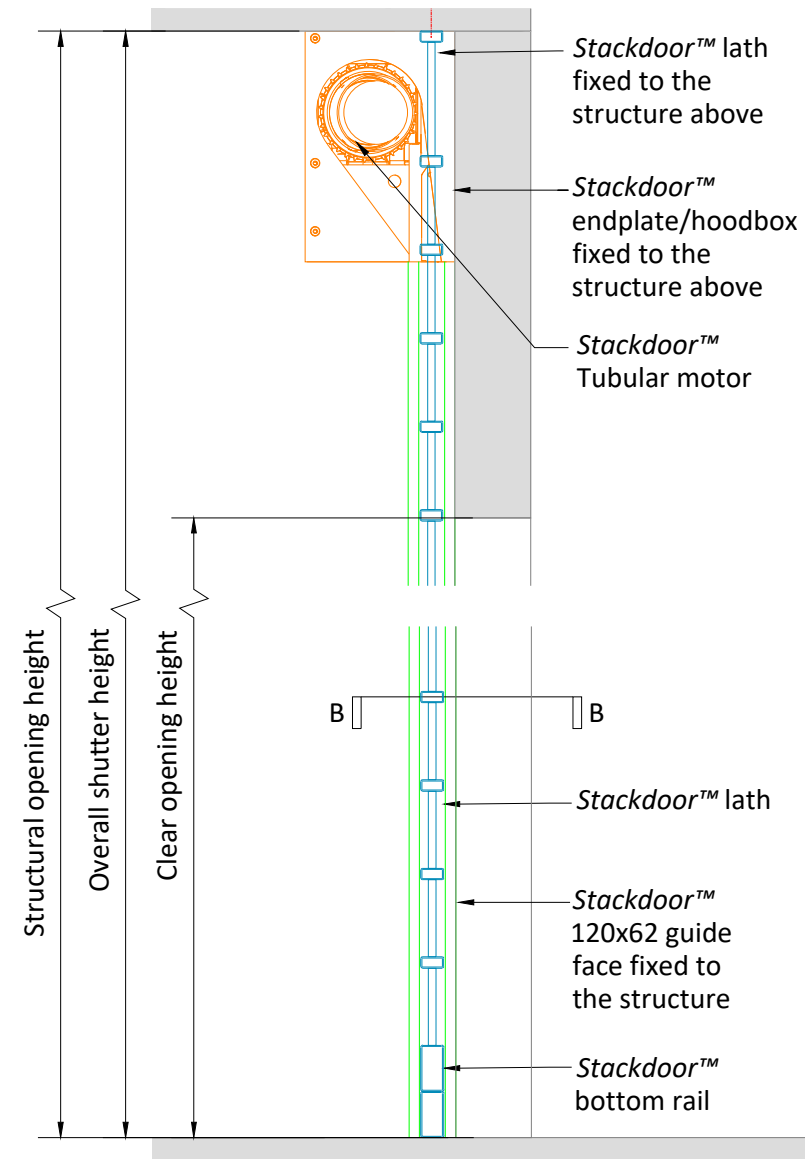


Section (when fully opened) (scale 1:10)

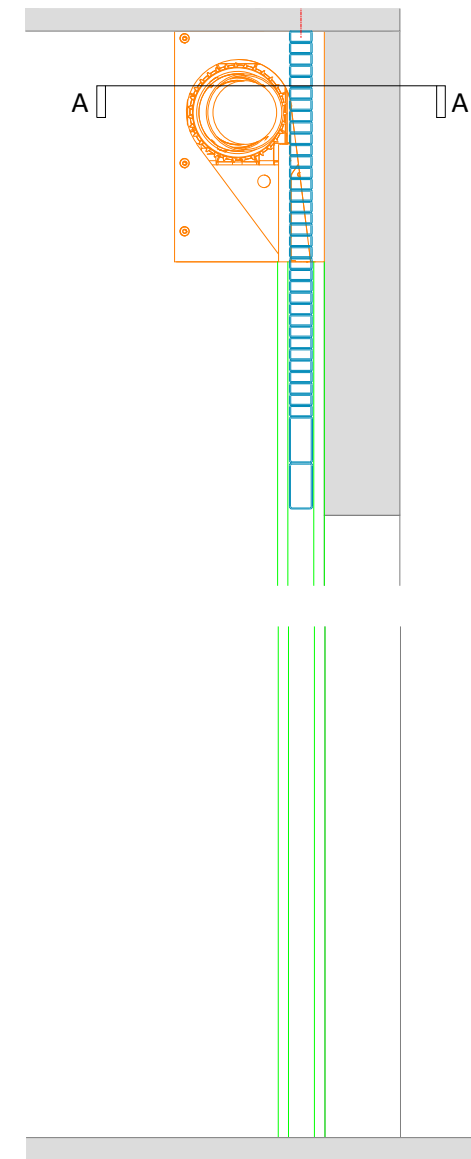



Plan Through: A-A (scale 1:10)

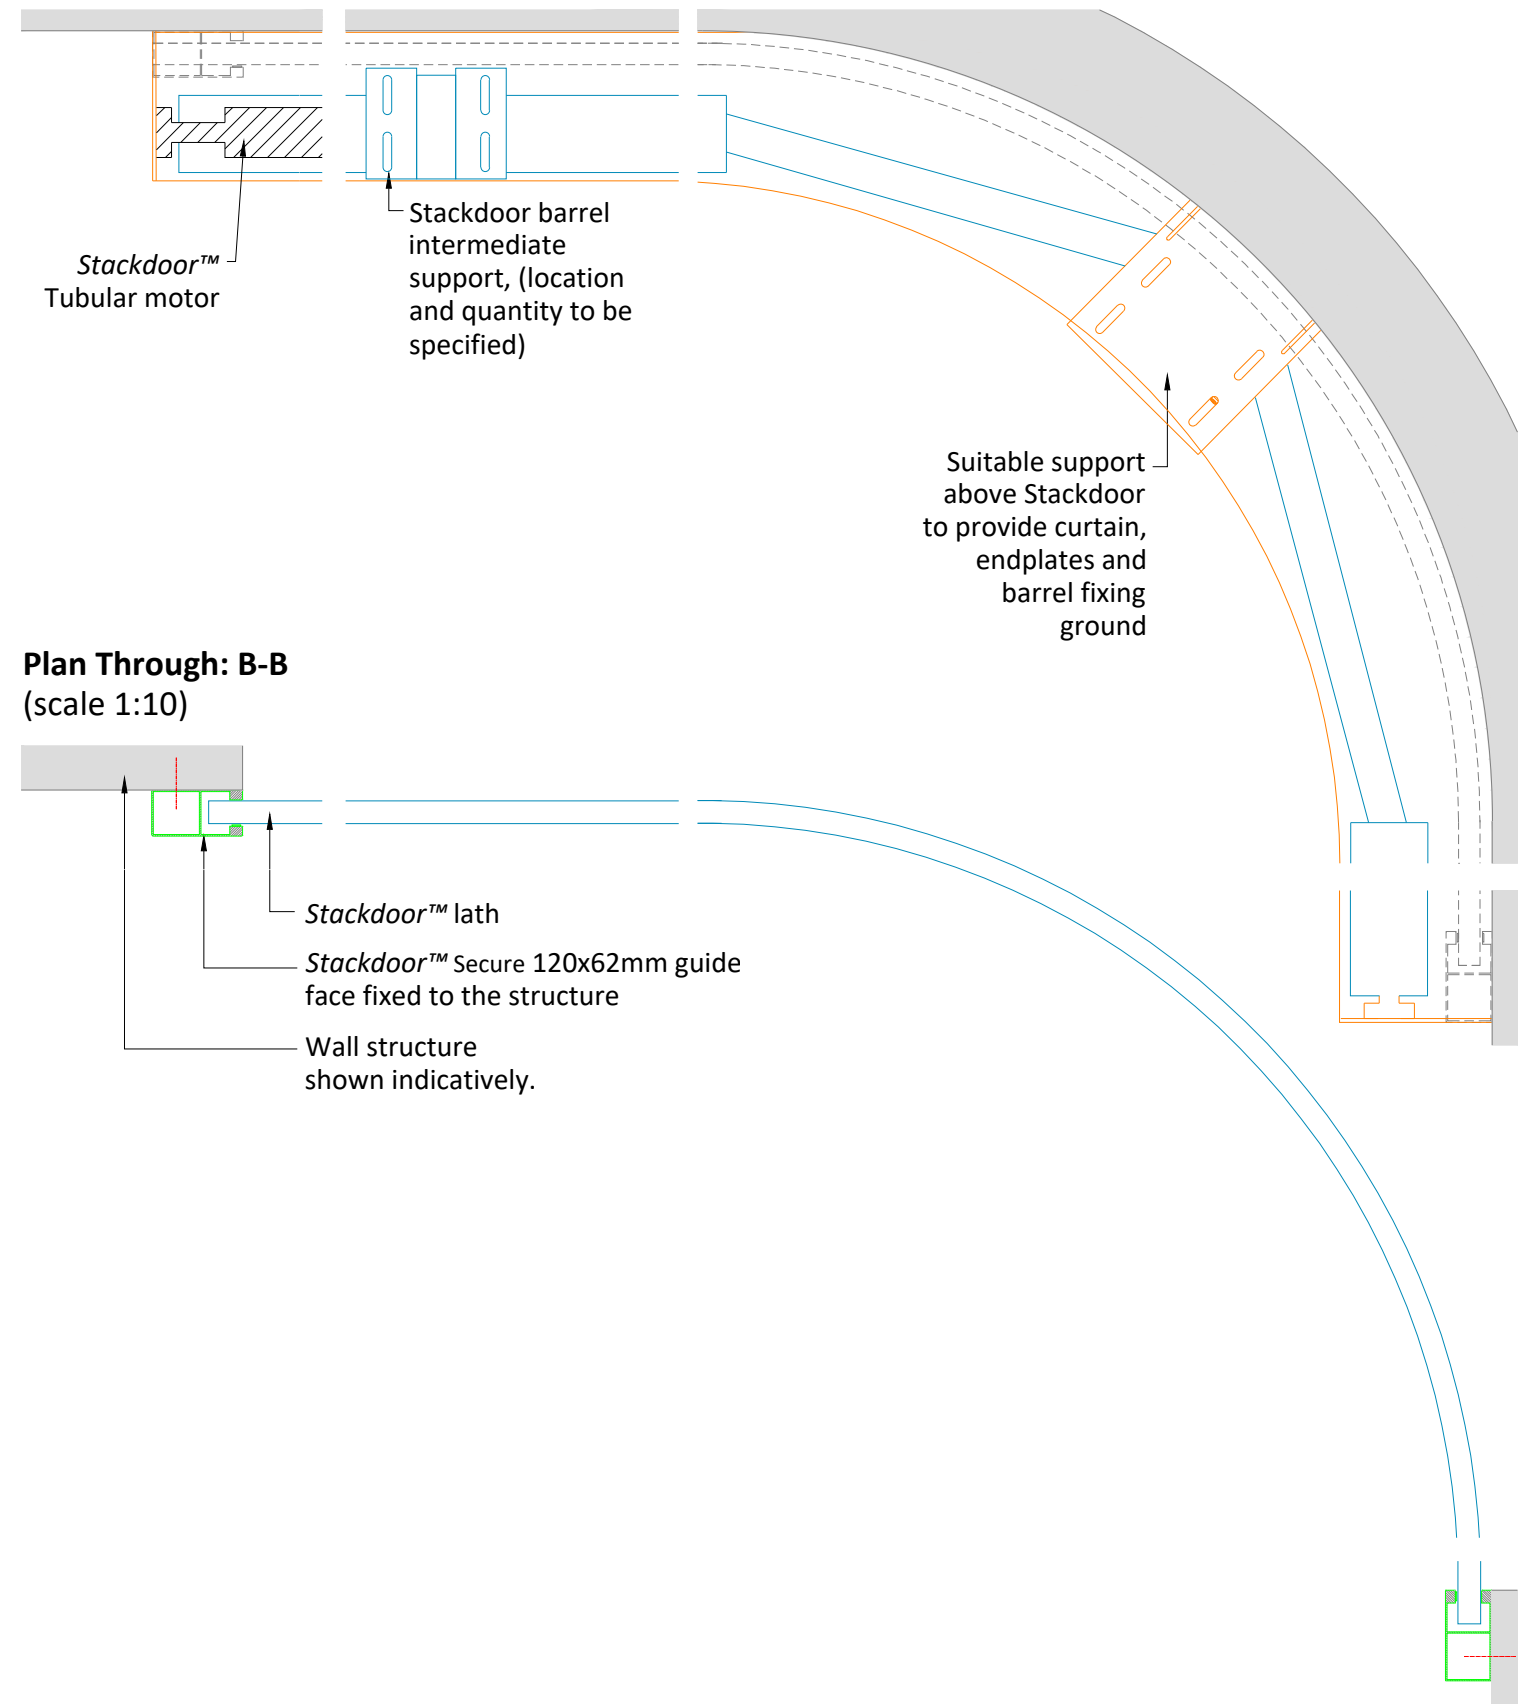

Plan Through: B-B (scale 1:10)

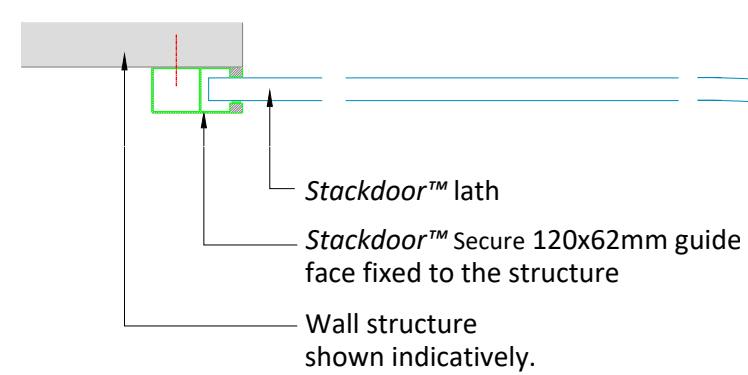

Guide fixing arrangements (scale 1:10)

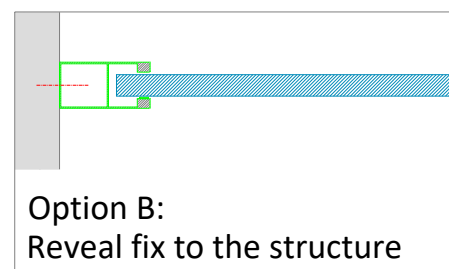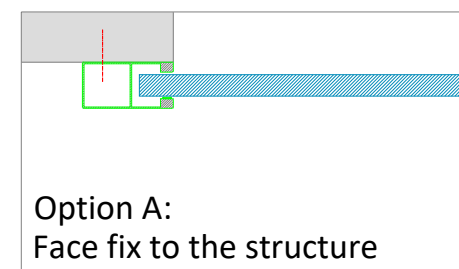

NOTES: 1. This drawing is copyright of Charter Global Ltd and must not be reproduced whole or in part without prior written consent.

REVISIONS:
A - Initial Issue - 18/06/2025 - MS

DRAWN BY:
MS

CHECKED BY:
BM

APPROVED BY:
RM

PROJECT:
Stackdoor Standard Drawing Library

DRAWING TITLE:
Working drawing - Stackdoor™ Curved Details - Tubular Motor

SCALE:
1:10 @ A3

PROJECT NO:
CSDL

DRAWING NO:
CL831 A