




## Section (when fully closed) (scale 1:10)

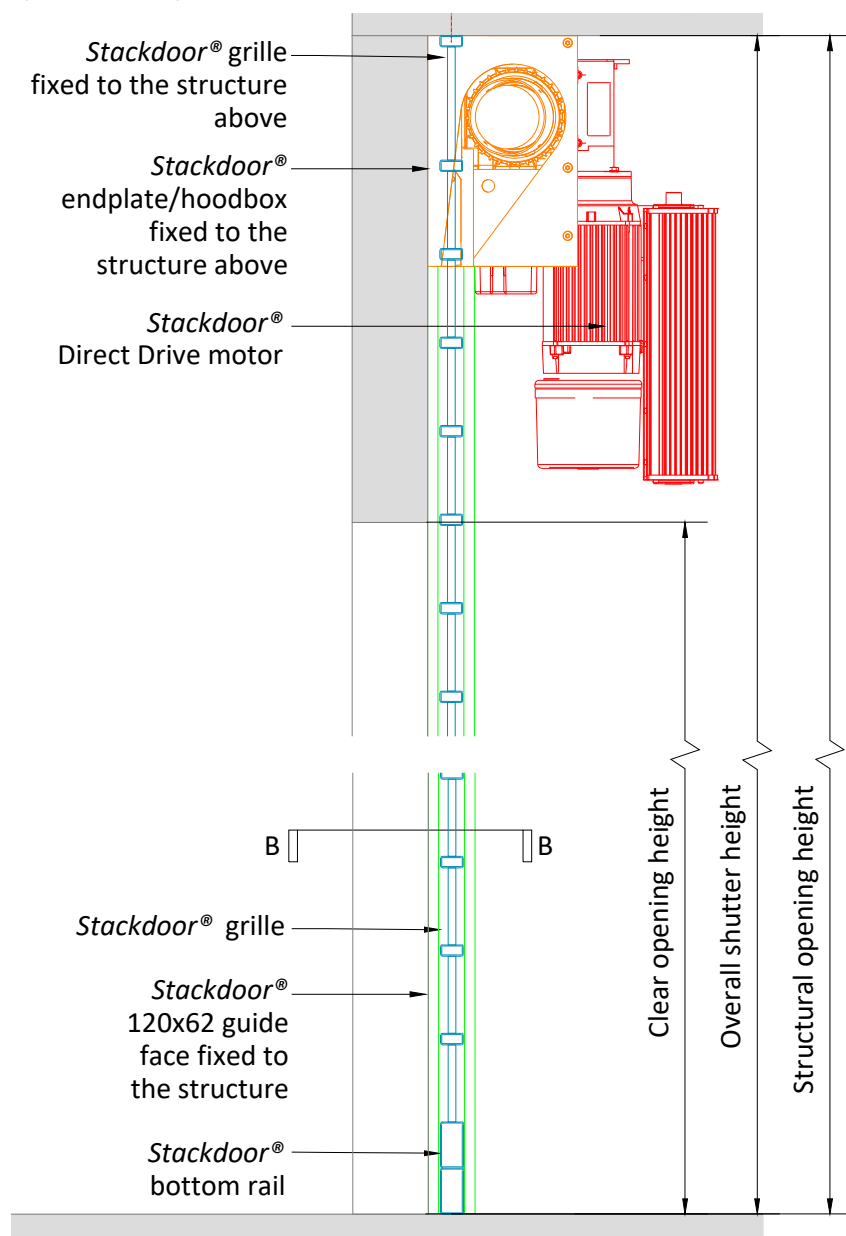


## Section (when fully opened) (scale 1:10)

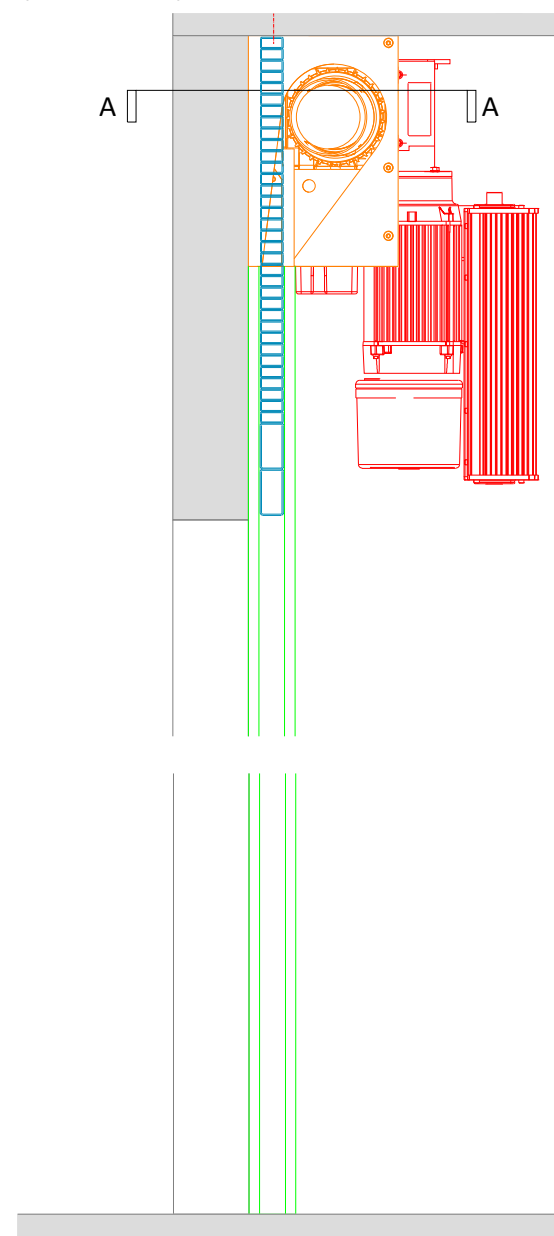


## Plan Through: A-A (scale 1:10)

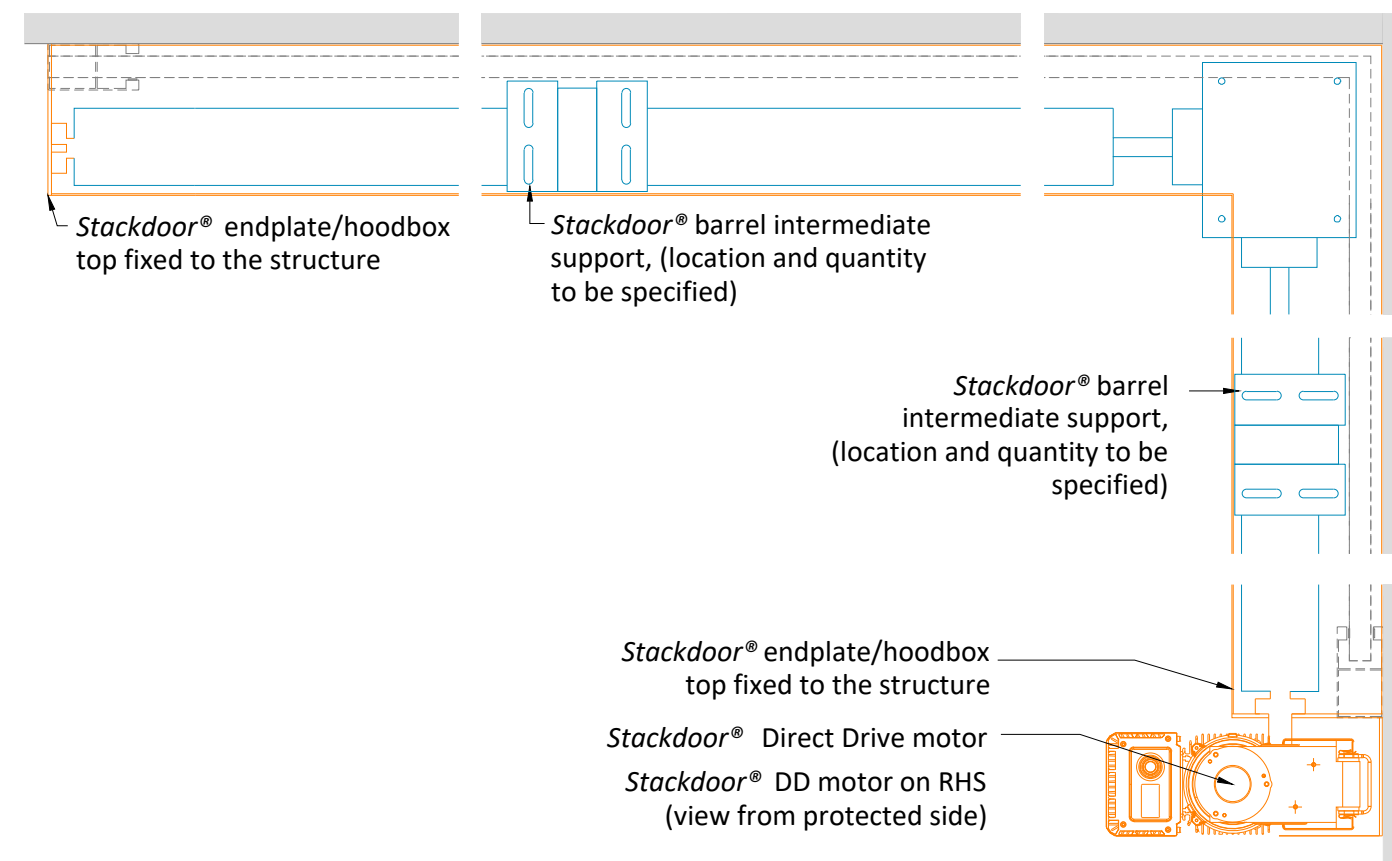

## Plan Through: B-B (scale 1:10)

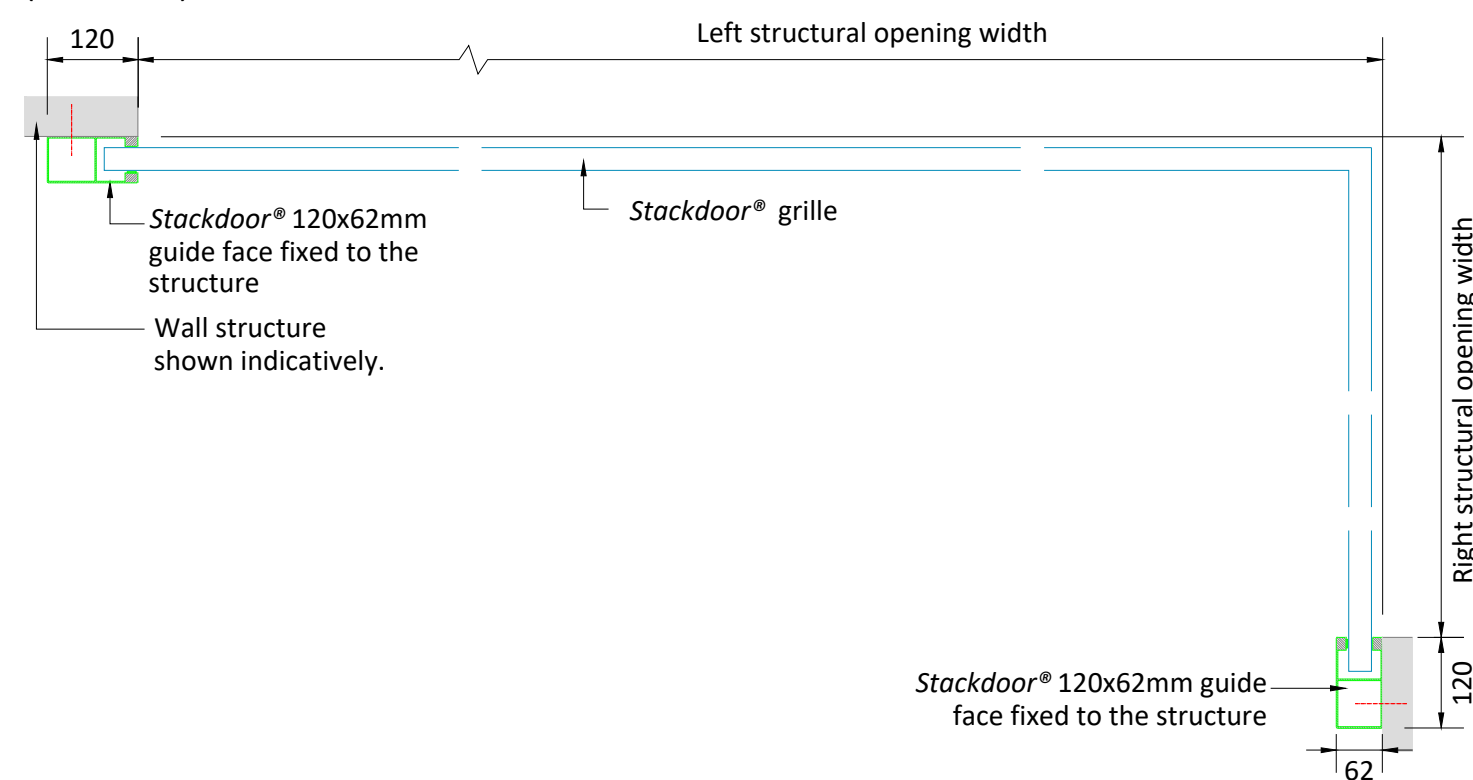

## Guide fixing arrangements (scale 1:10)

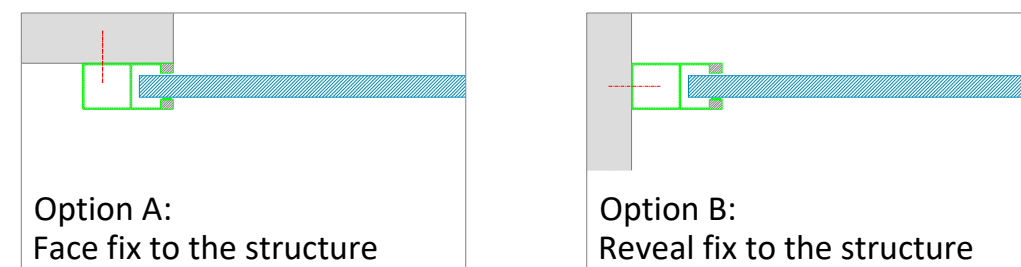

NOTES: 1.This drawing is copyright of Stackdoor and must not be reproduced whole or in part without prior written consent.



**STACKDOOR®**

1 Darwin Close, Reading RG2 0TB United Kingdom

+44 (0) 845 050 8705 [stackdoor@charter-global.com](mailto:stackdoor@charter-global.com) [www.stackdoor.eu](http://www.stackdoor.eu)

REVISIONS:  
A - Initial Issue - 18/06/2025 - MS  
B - Font and text revised - 30/03/2026 - MS  
C - Brand layout revised - 21/08/2026 - MS

DRAWN BY:  
MS

CHECKED BY:  
BM

APPROVED BY:  
RM

PROJECT:  
Stackdoor Standard Drawing Library

DRAWING TITLE:  
**Working drawing - Stackdoor® Corner Details - Direct Drive Motor**

SCALE:  
1:10 @ A3

PROJECT NO:  
CSDL

DRAWING NO:  
CL820 C