




Section (when fully closed) (scale 1:10)

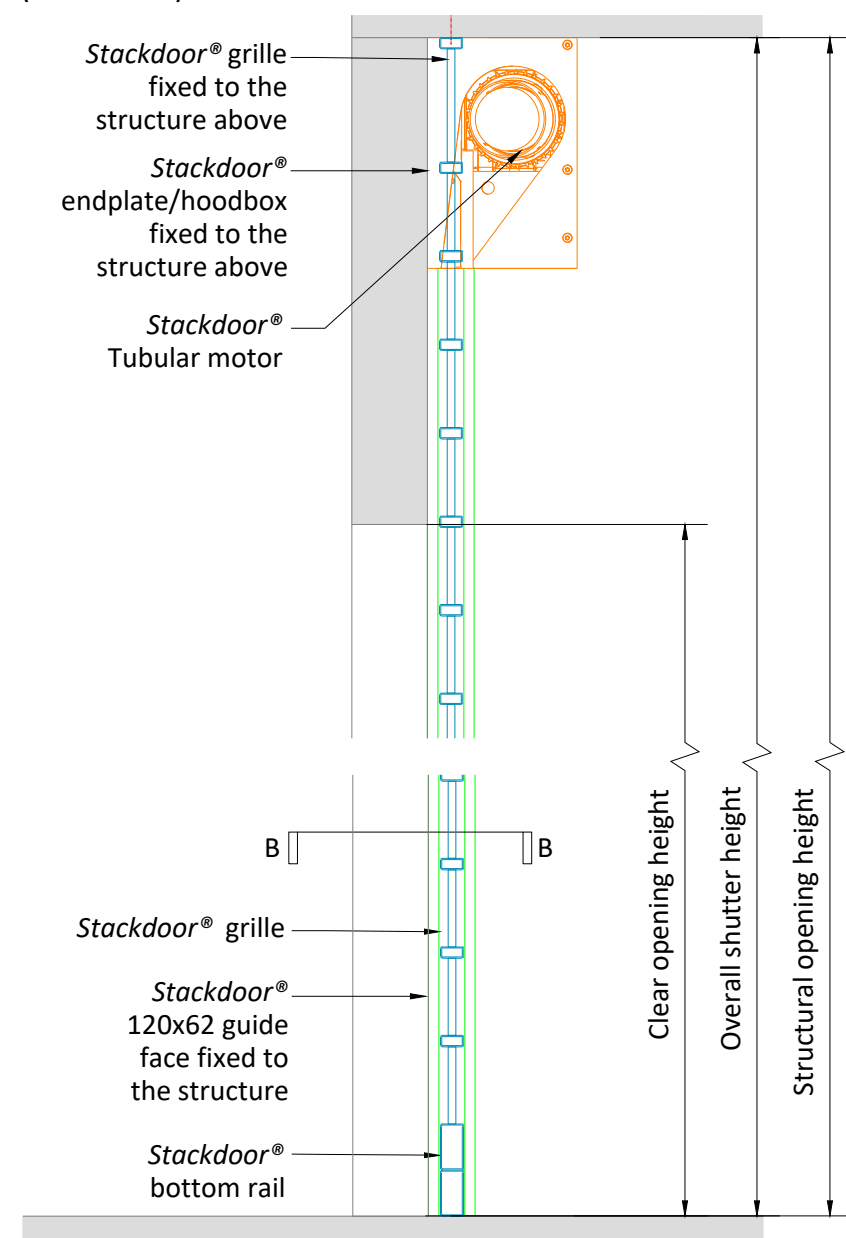


Section (when fully opened) (scale 1:10)

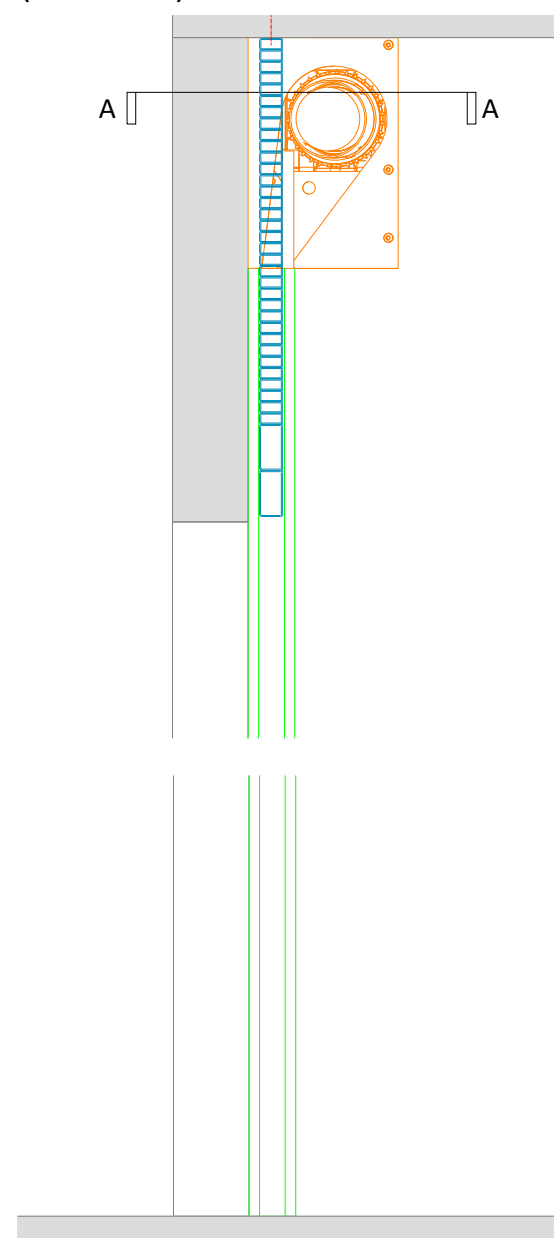


Plan Through: A-A (scale 1:10)

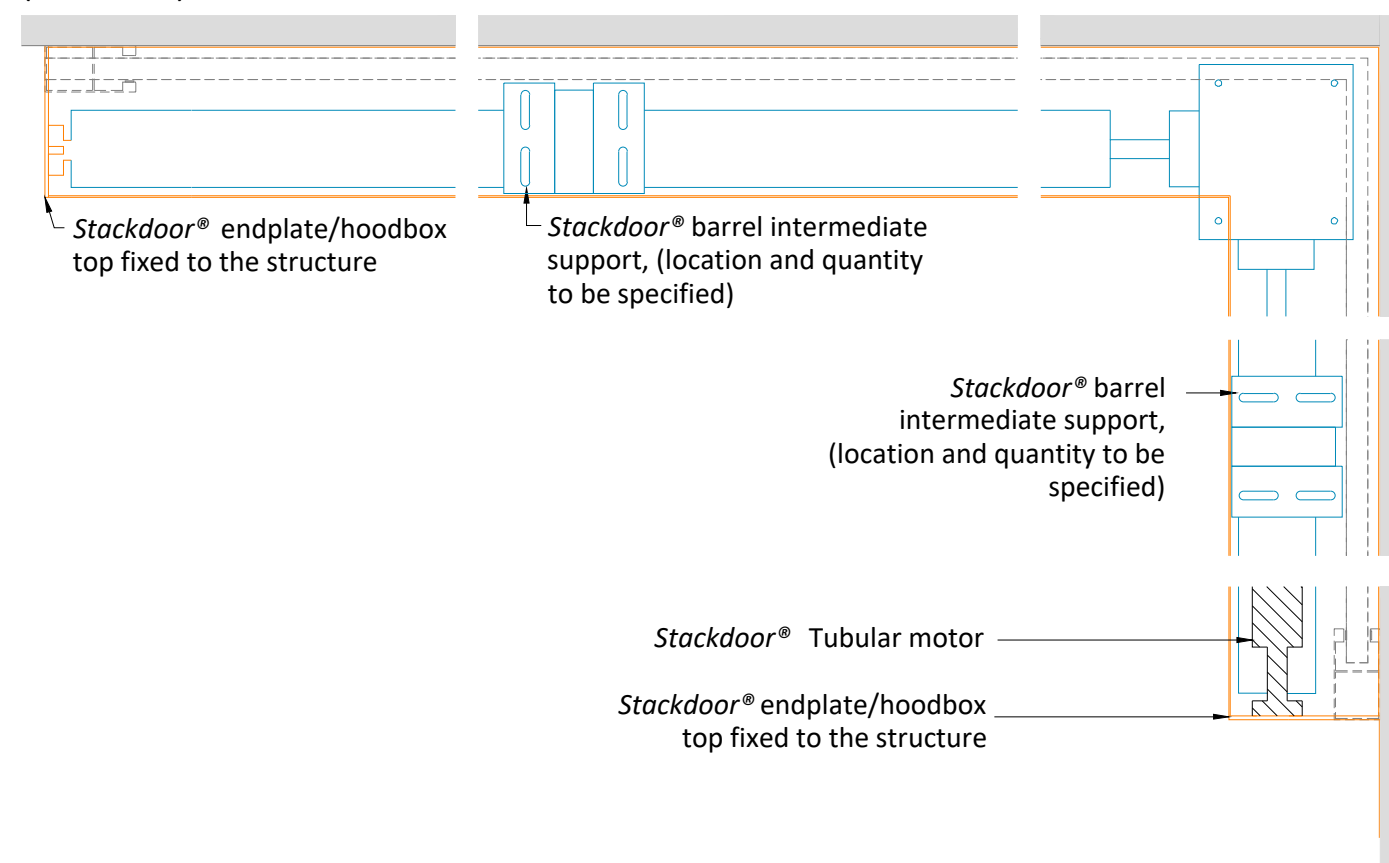

Plan Through: B-B (scale 1:10)

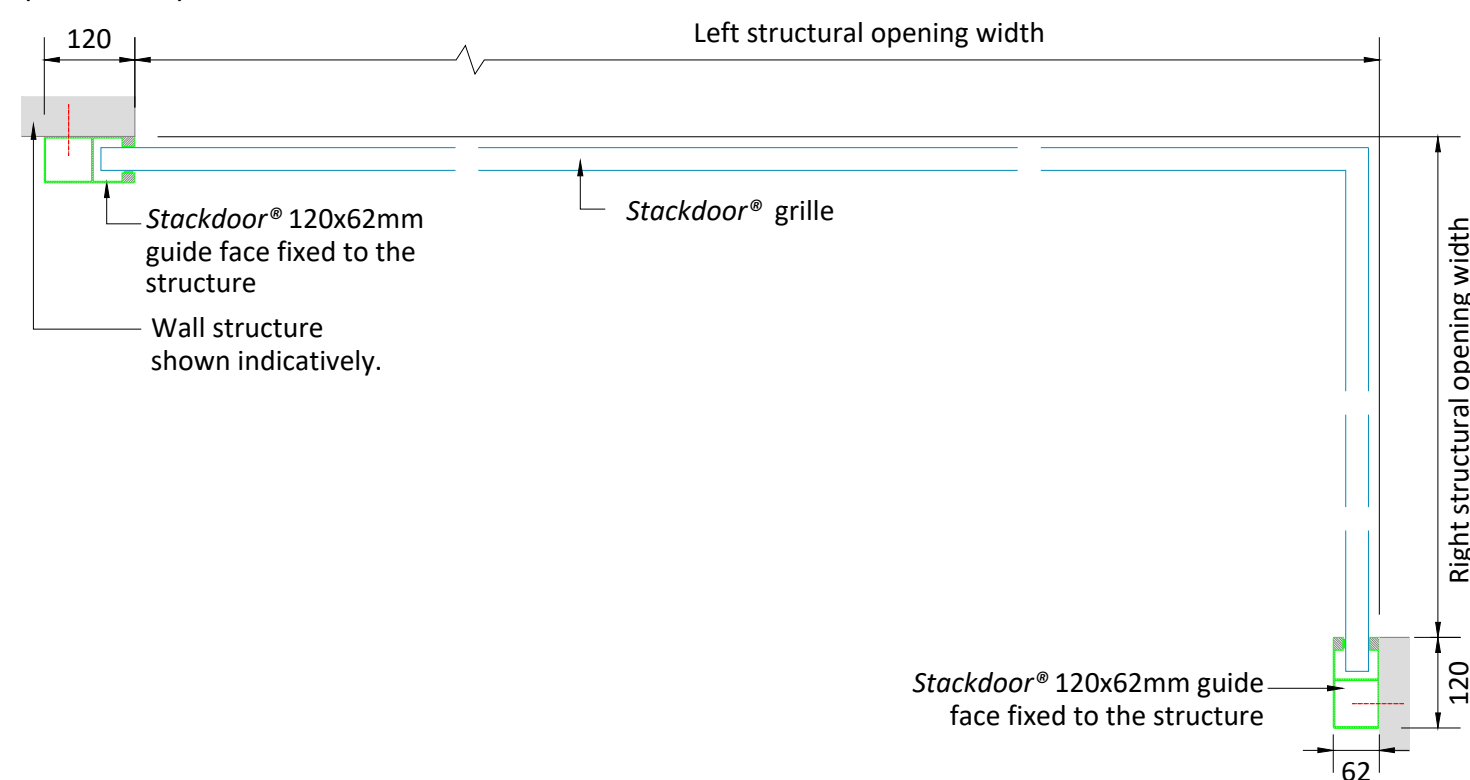

Guide fixing arrangements (scale 1:10)

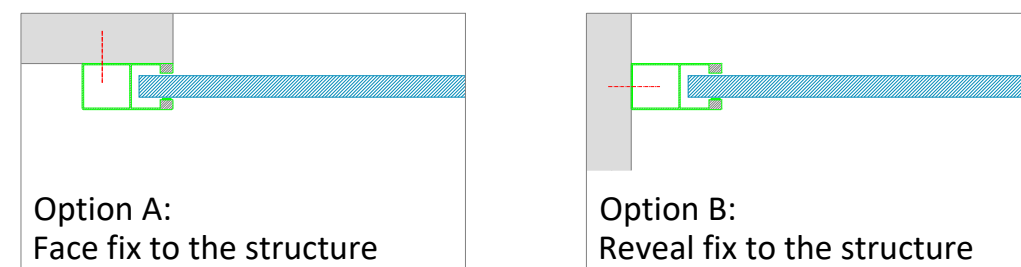

NOTES: 1.This drawing is copyright of Stackdoor and must not be reproduced whole or in part without prior written consent.



1 Darwin Close, Reading RG2 0TB United Kingdom

+44 (0) 845 050 8705 stackdoor@charter-global.com www.stackdoor.eu

REVISIONS:
A - Initial Issue - 18/06/2025 - MS
B - Font and text revised - 30/03/2026 - MS
C - Brand layout revised - 21/08/2026 - MS

DRAWN BY:
MS

CHECKED BY:
BM

APPROVED BY:
RM

PROJECT:
Stackdoor Standard Drawing Library

DRAWING TITLE:
Working drawing - Stackdoor® Corner Details - Tubular Motor

SCALE:
1:10 @ A3

PROJECT NO:
CSDL

DRAWING NO:
CL830 C